


LEGEND

- BLACK BOUNDARY
- BOTTOM REBAR
- BOUNDARY
- CONDUIT/ UNKNOWN
- DENSE STEEL
- ELECT. JUNCTION BOX
- SLAB BAND
- TOP REBAR
- WALL BELOW

GENERAL NOTES


GENERAL LIMITATIONS

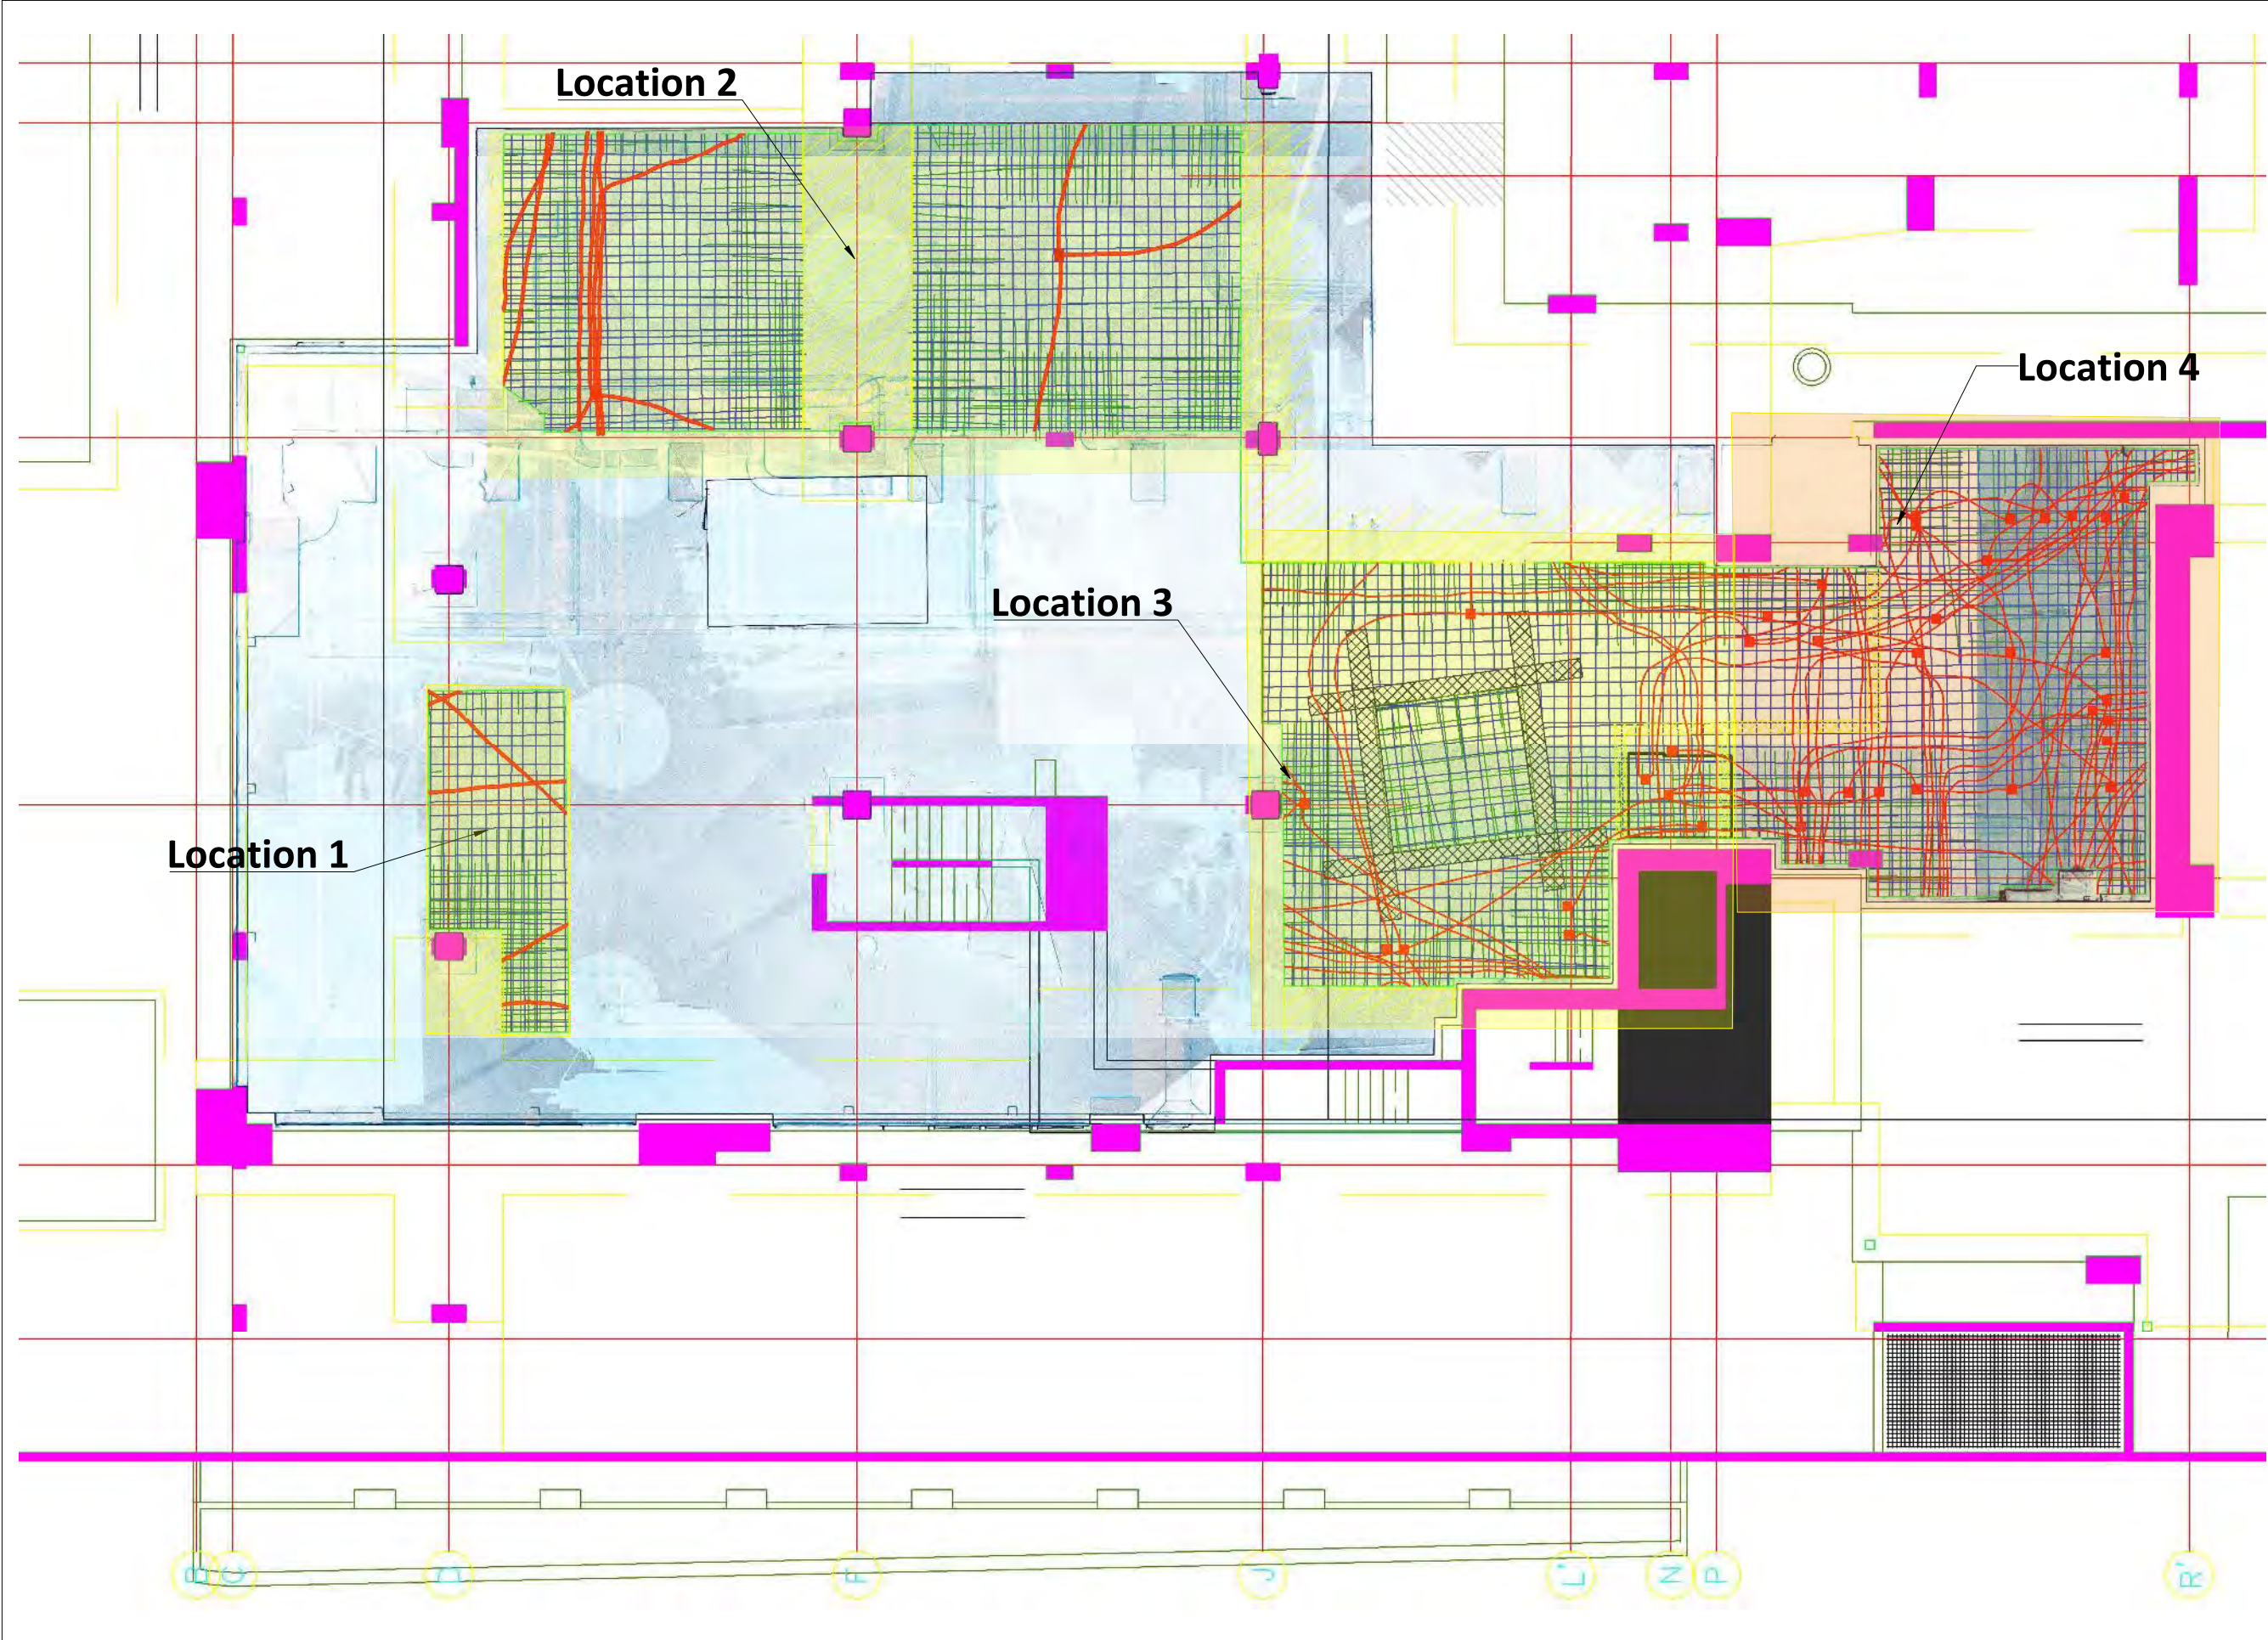

CLIENT

SCALE	REV	SIZE
1" = 1'-0"	1	ANSI B

DRAW
DATE

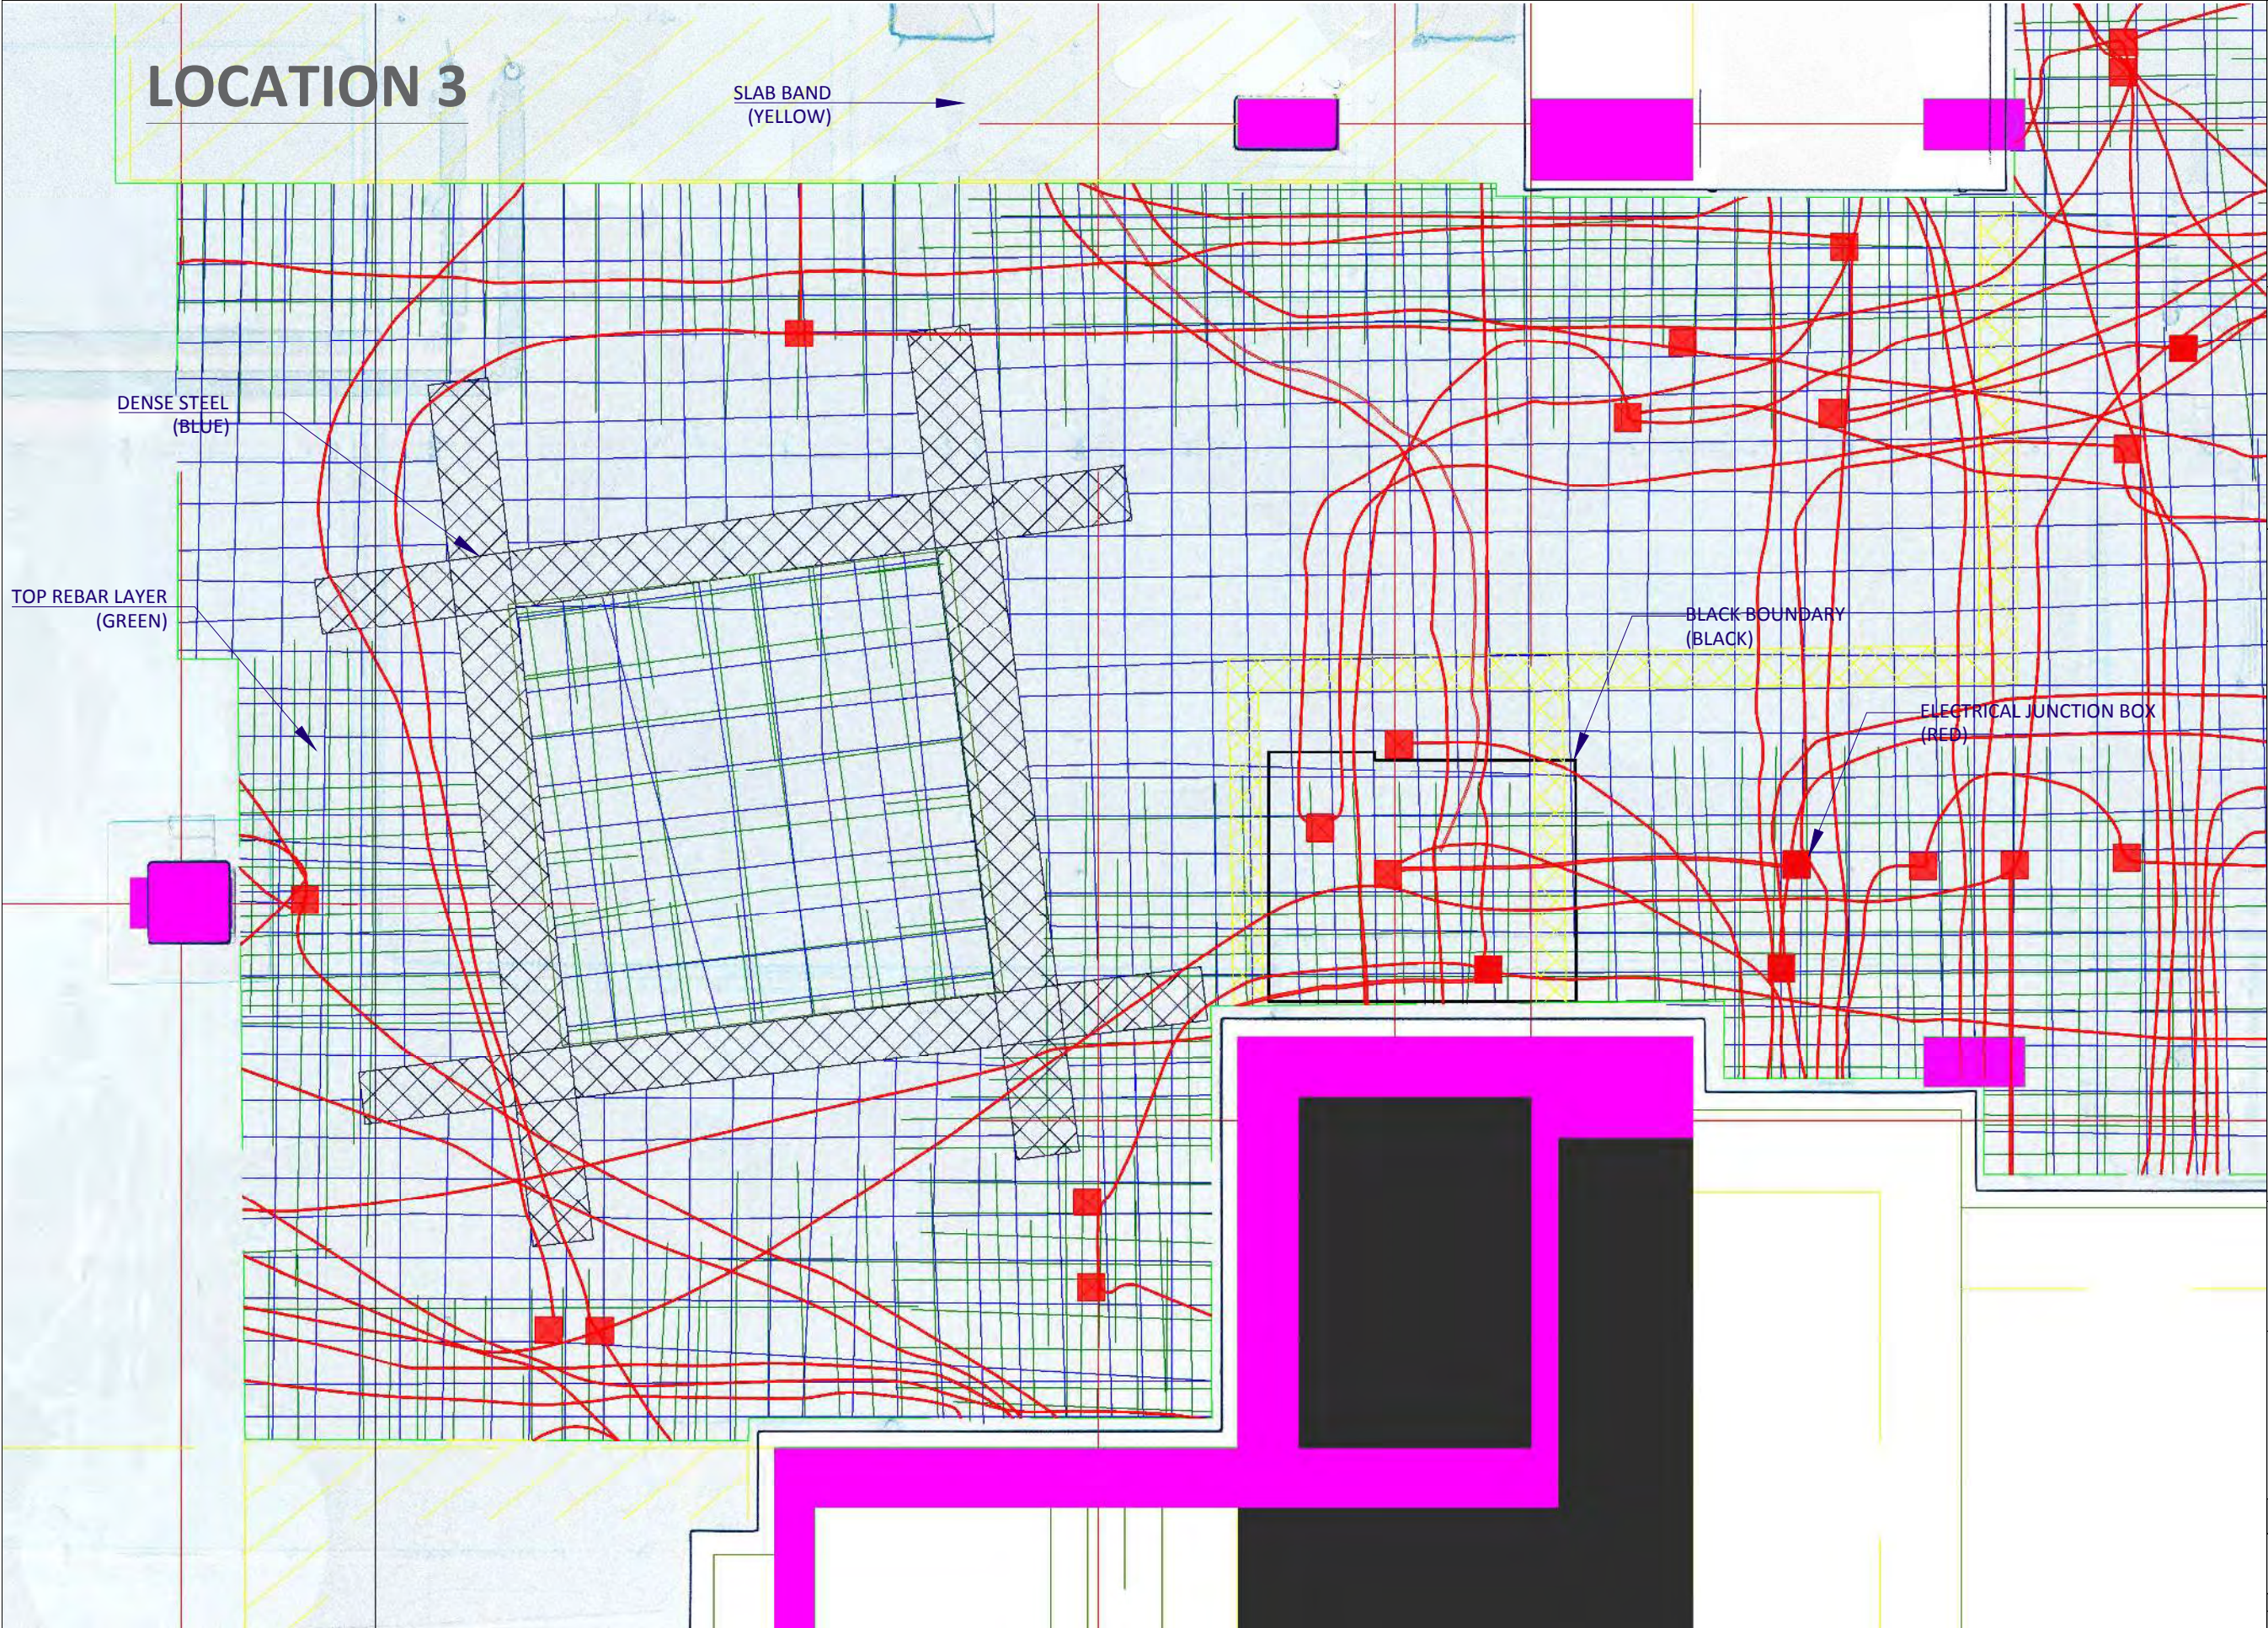

LOCATION 3


SLAB BAND
(YELLOW)

DENSE STEEL
(BLUE)

TOP REBAR LAYER
(GREEN)

BLACK BOUNDARY
(BLACK)

ELECTRICAL JUNCTION BOX
(RED)

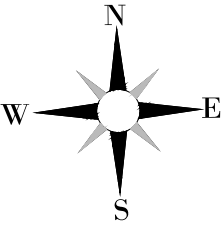

- LEGEND
- BLACK BOUNDARY
 - BOTTOM REBAR
 - BOUNDARY
 - CONDUIT/ UNKNOWN
 - DENSE STEEL
 - ELECT. JUNCTION BOX
 - SLAB BAND
 - TOP REBAR
 - WALL BELOW

GENERAL NOTES



GENERAL LIMITATIONS



CLIENT

SCALE	3" = 1' - 0"	REV	1	SIZE	ANSI 8
-------	--------------	-----	---	------	--------

DRAWN BY:	M.WSZOL	SHEET NO.:	4 OF 6
DATE:	AUG 31, 2018		

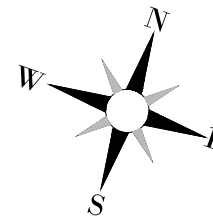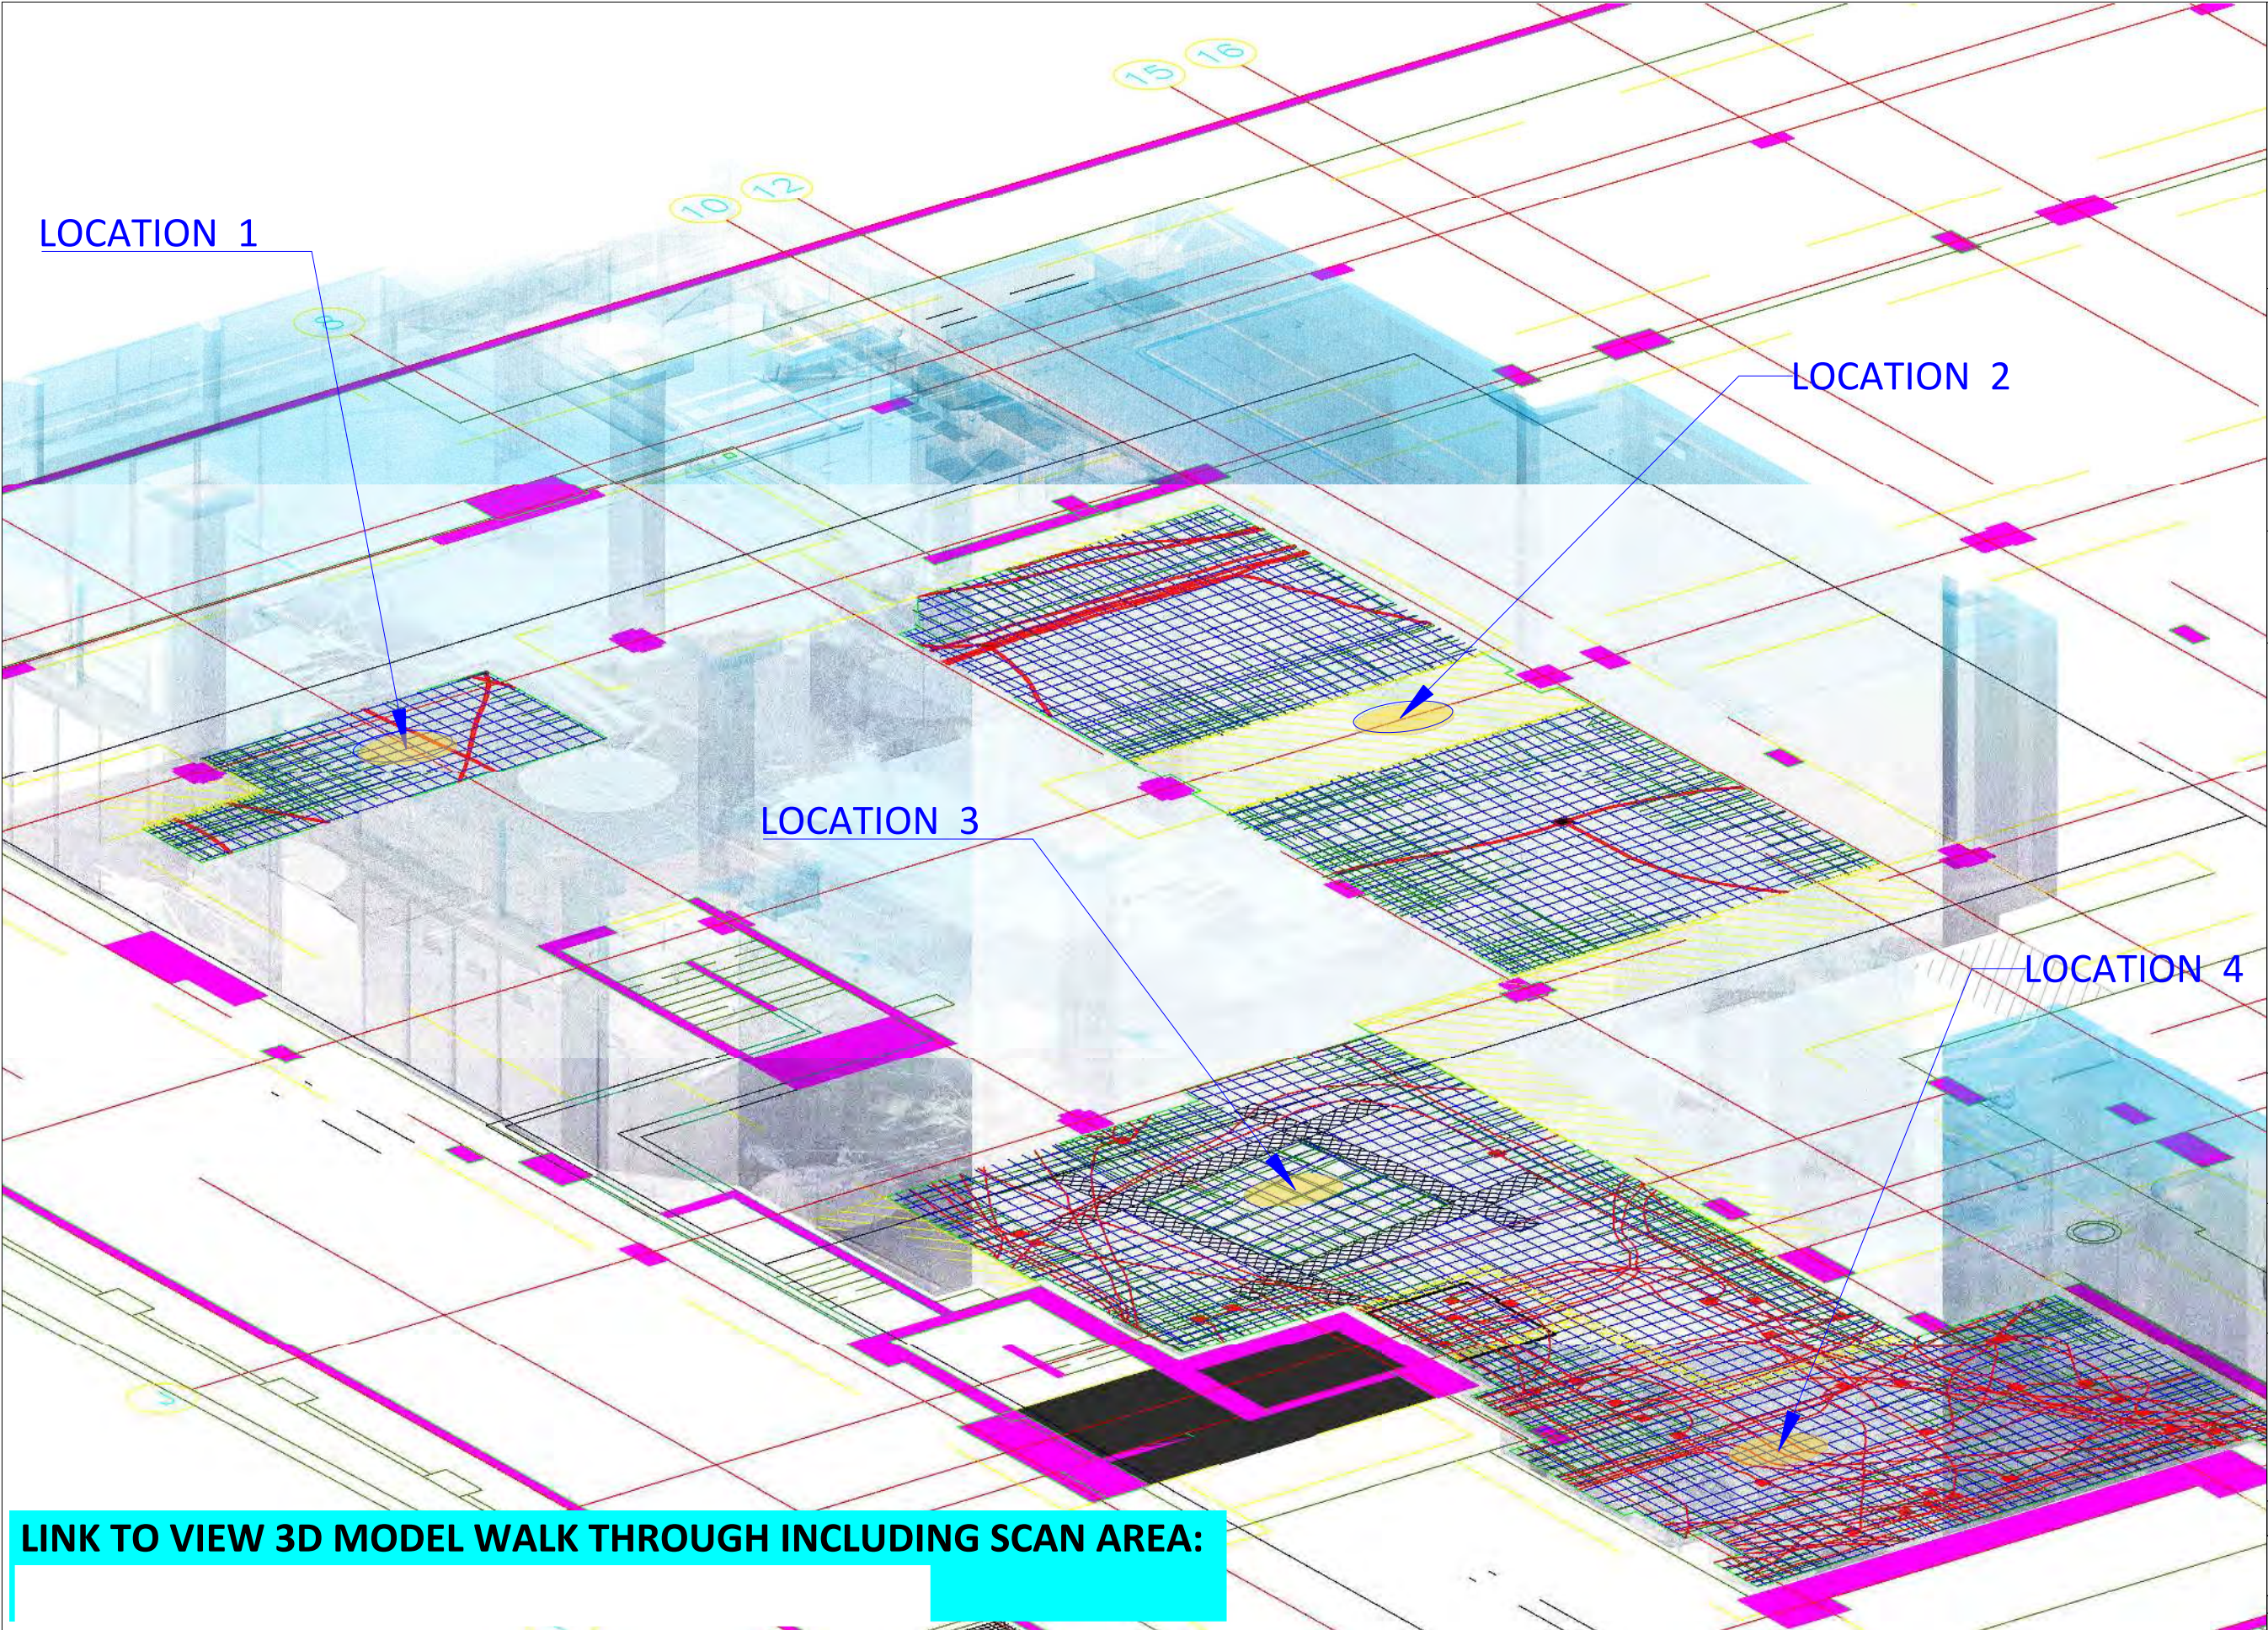

LEGEND

—	BLACK BOUNDARY
—	BOTTOM REBAR
—	BOUNDARY
—	CONDUIT/ UNKNOWN
—	DENSE STEEL
■	ELECT. JUNCTION BOX
—	SLAB BAND
—	TOP REBAR
—	WALL BELOW

GENERAL NOTES

GENERAL LIMITATIONS



CLIENT

SCALE	REV	SIZE
1-1/2" = 1' - 0"	1	ANSI 8

DRAWN BY: M.WSZOL	
DATE: AUG 31, 2018	SHEET NO.: 6 OF 6